



Carmel

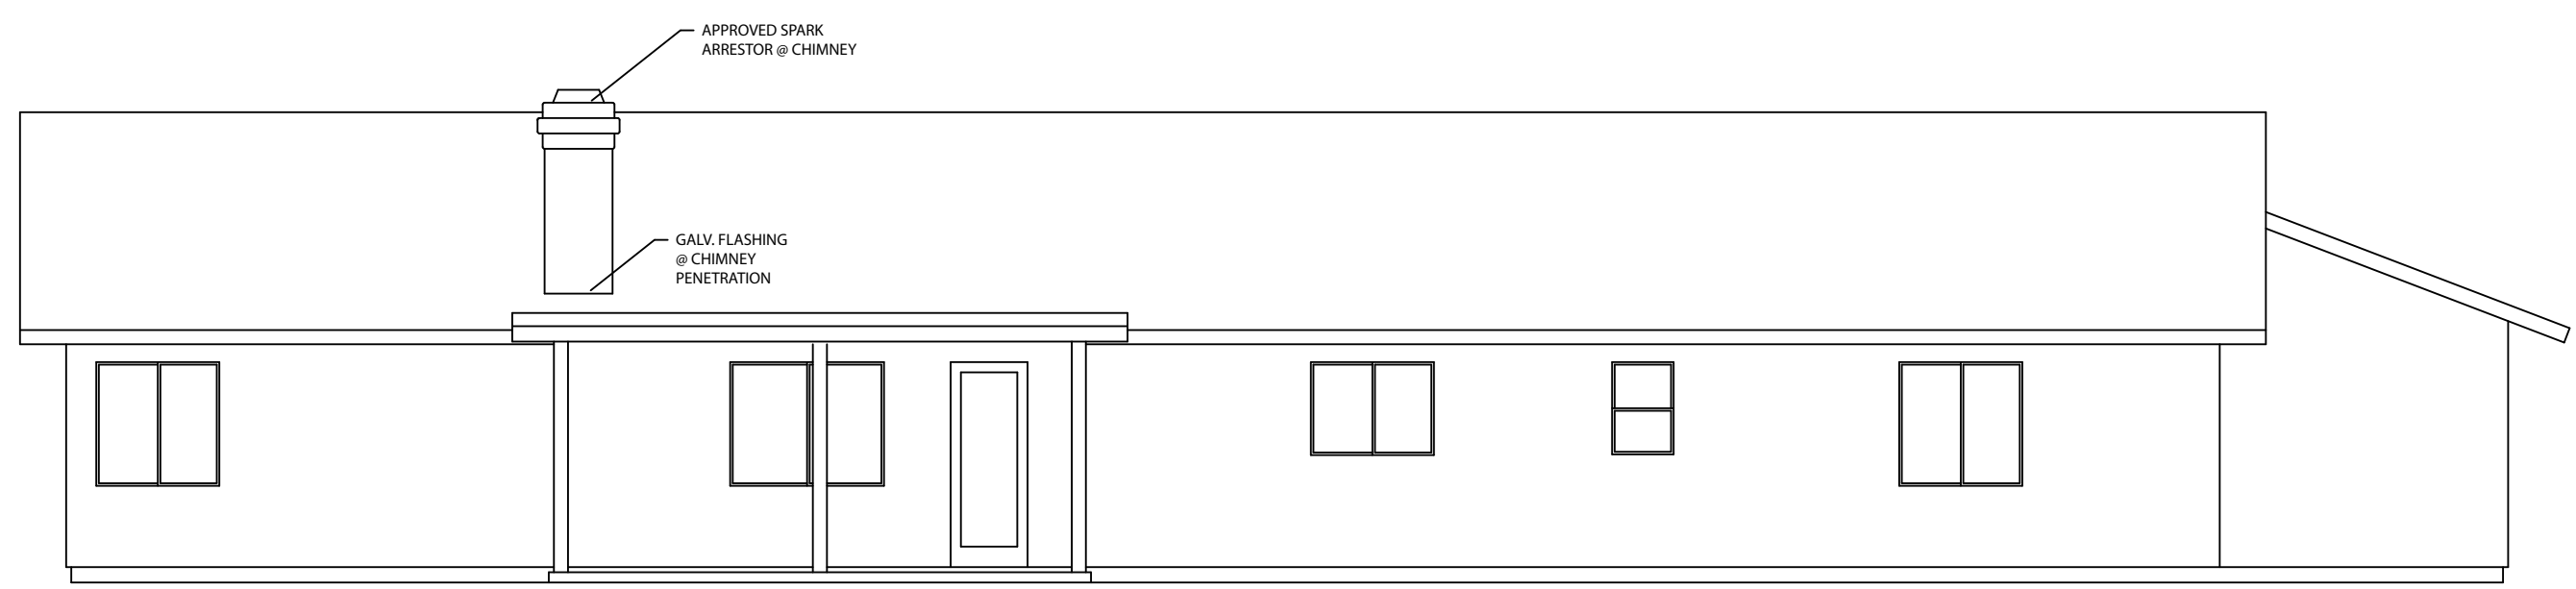


4 FRONT ELEVATION
A.3 SCALE: 1/4"=1'-0"



3 REAR ELEVATION
A.3 SCALE: 1/4"=1'-0"

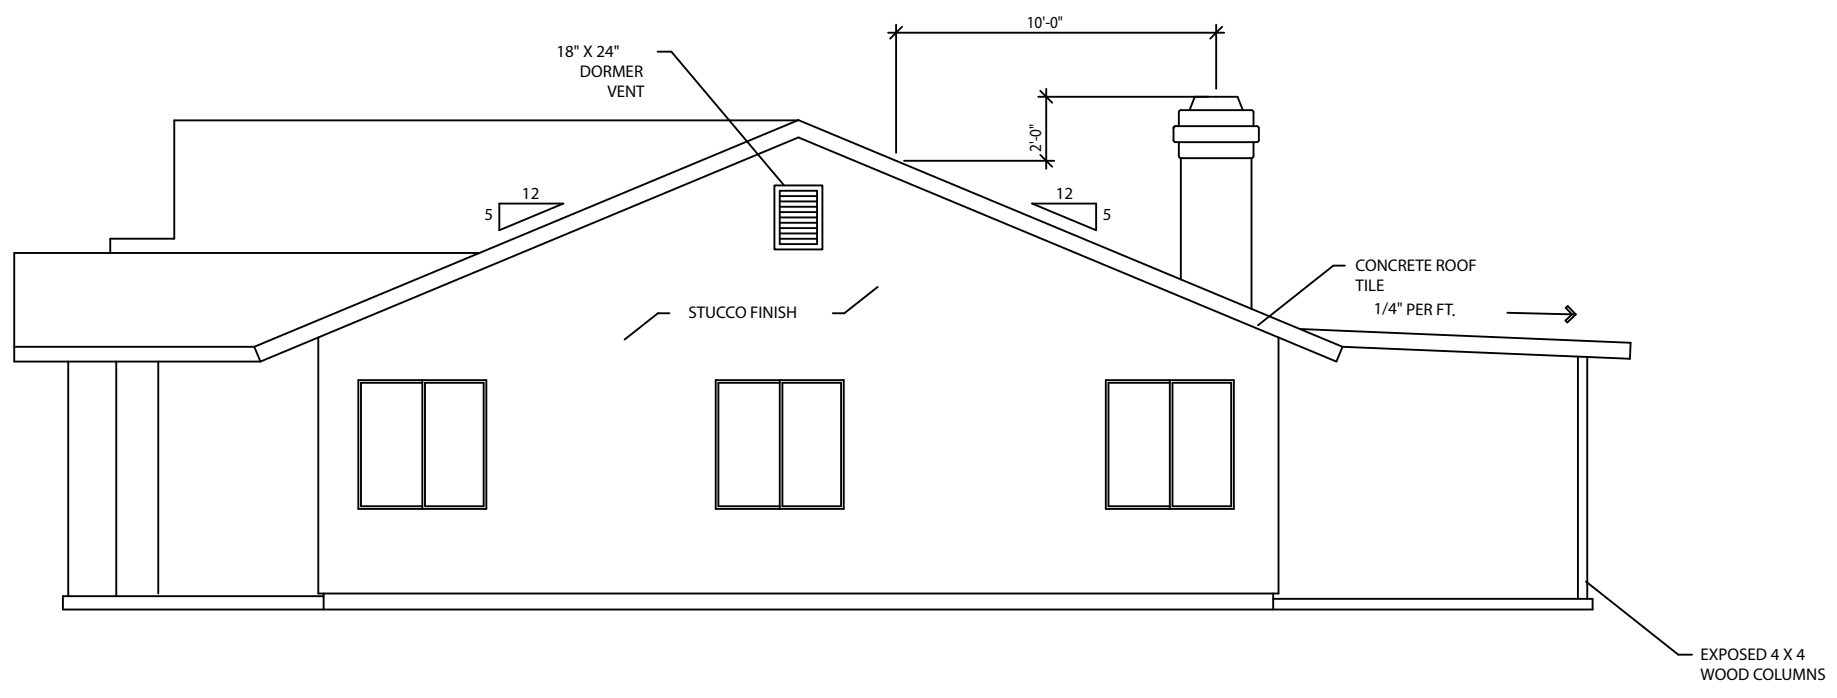

2 LEFT ELEVATION
A.3 SCALE: 1/4"=1'-0"

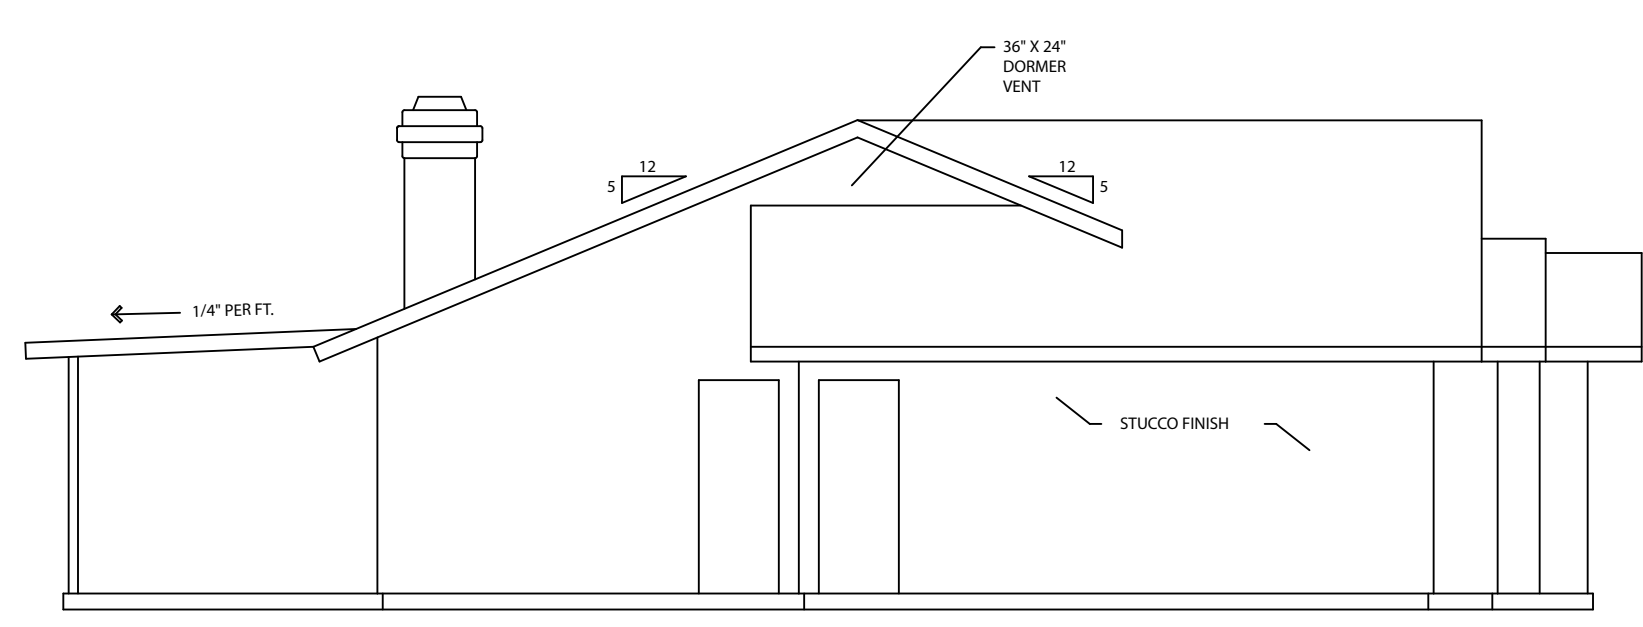

1 RIGHT ELEVATION
A.3 SCALE: 1/4"=1'-0"