


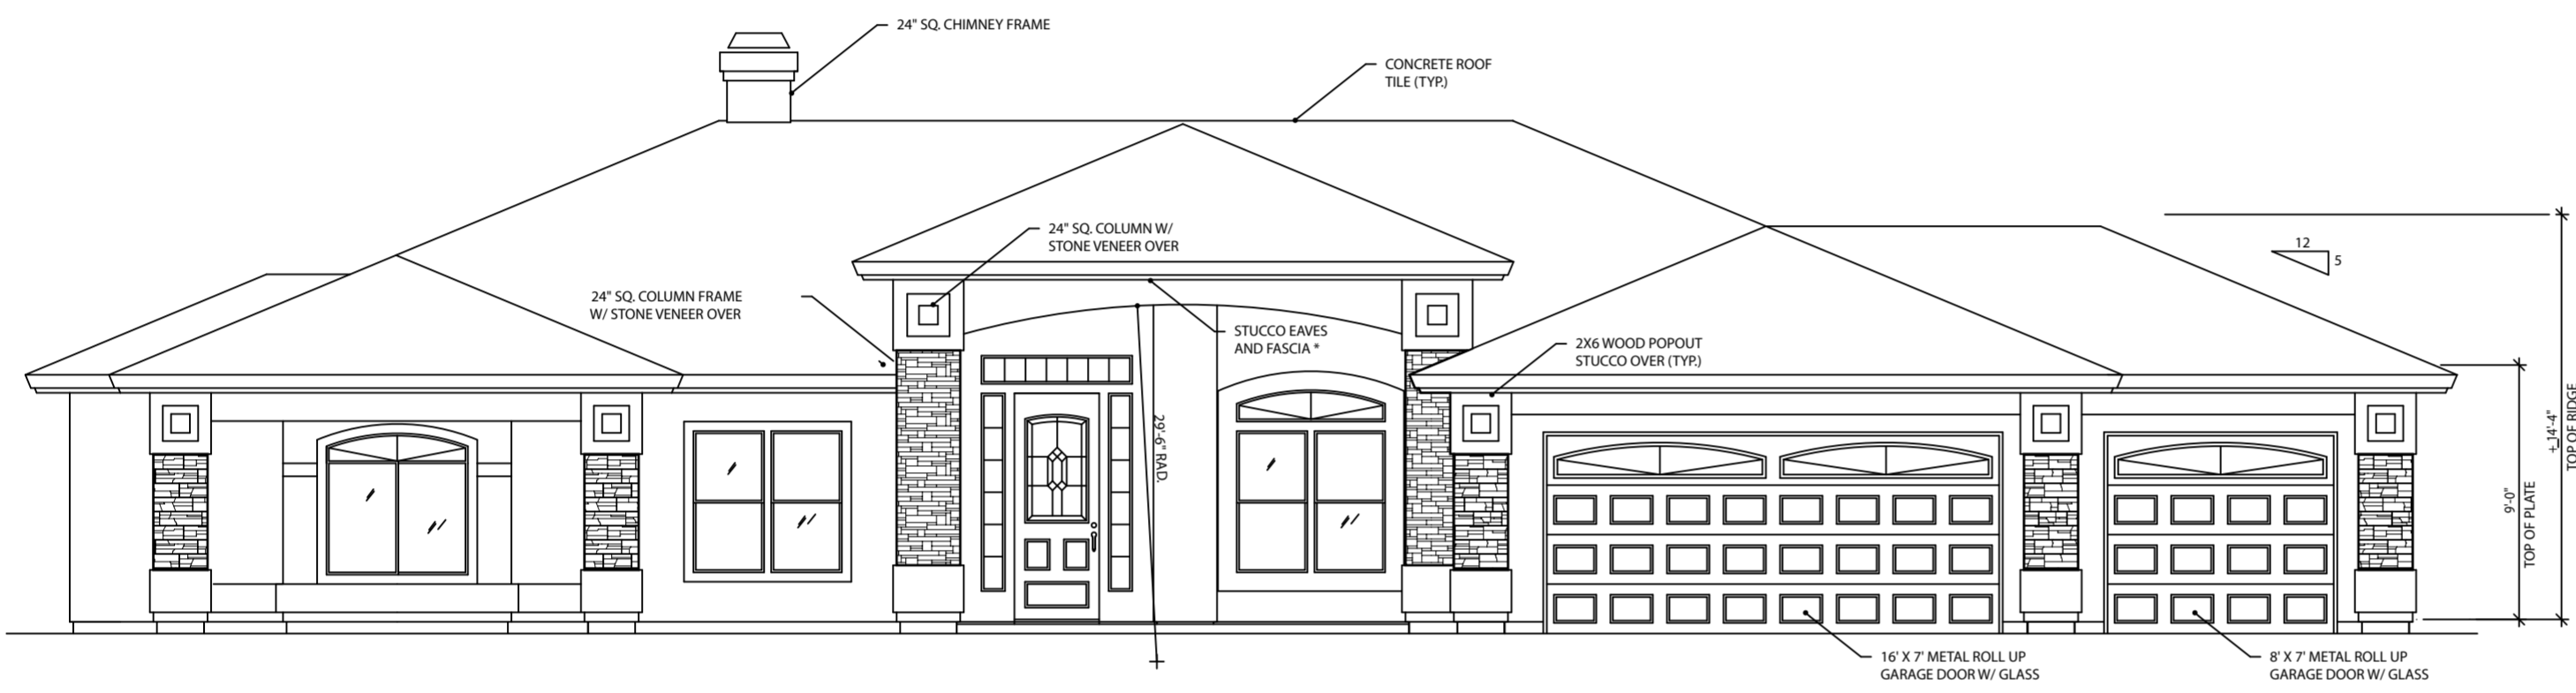


1 **OPTIONAL FRONT ELEVATION**
A.3 SCALE: 1/4"=1'-0"


Chateau




1 **FRONT ELEVATION**
A.3 SCALE: 1/4"=1'-0"

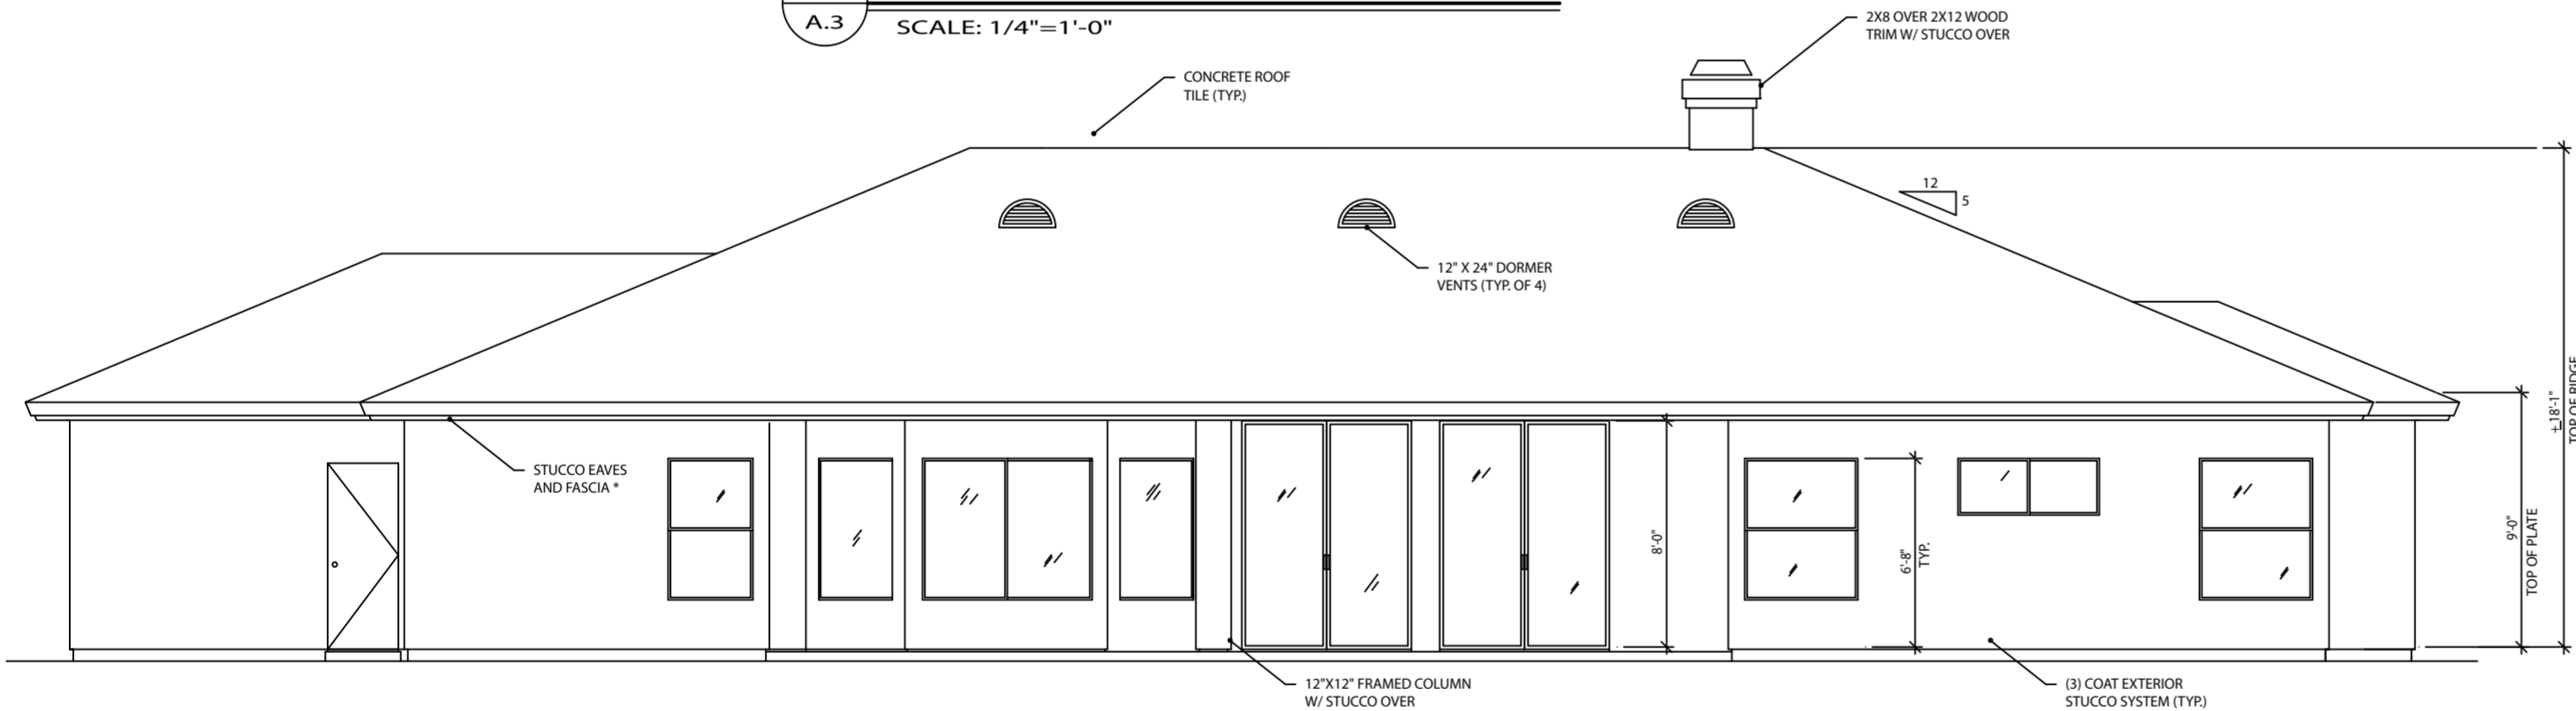

2 **REAR ELEVATION**
A.3 SCALE: 1/4"=1'-0"

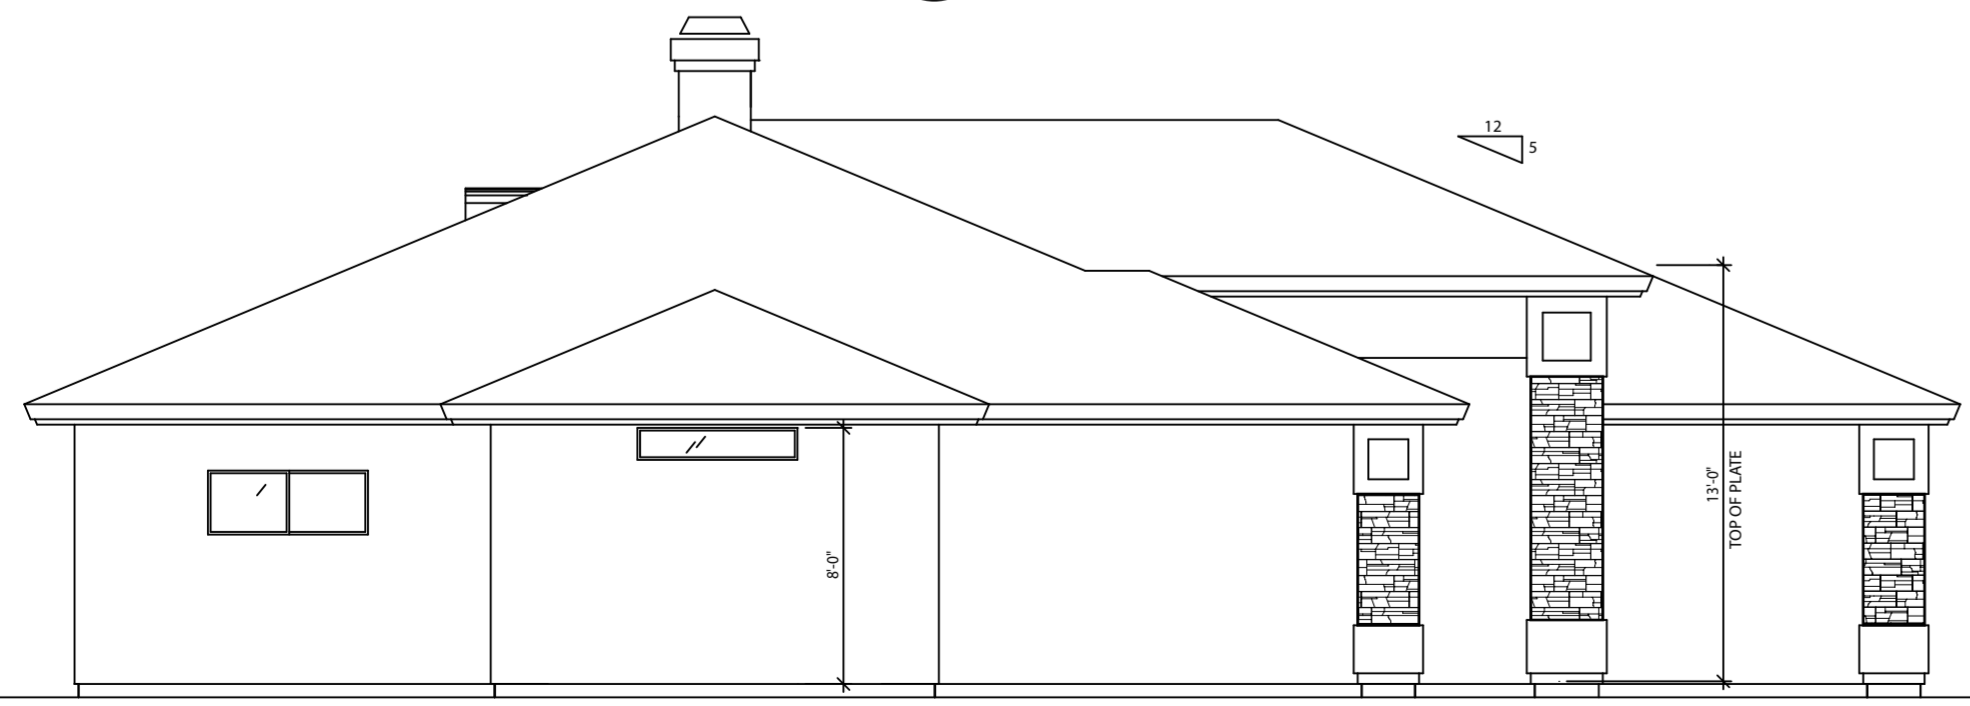

3 **SIDE ELEVATION**
A.3 SCALE: 1/4"=1'-0"

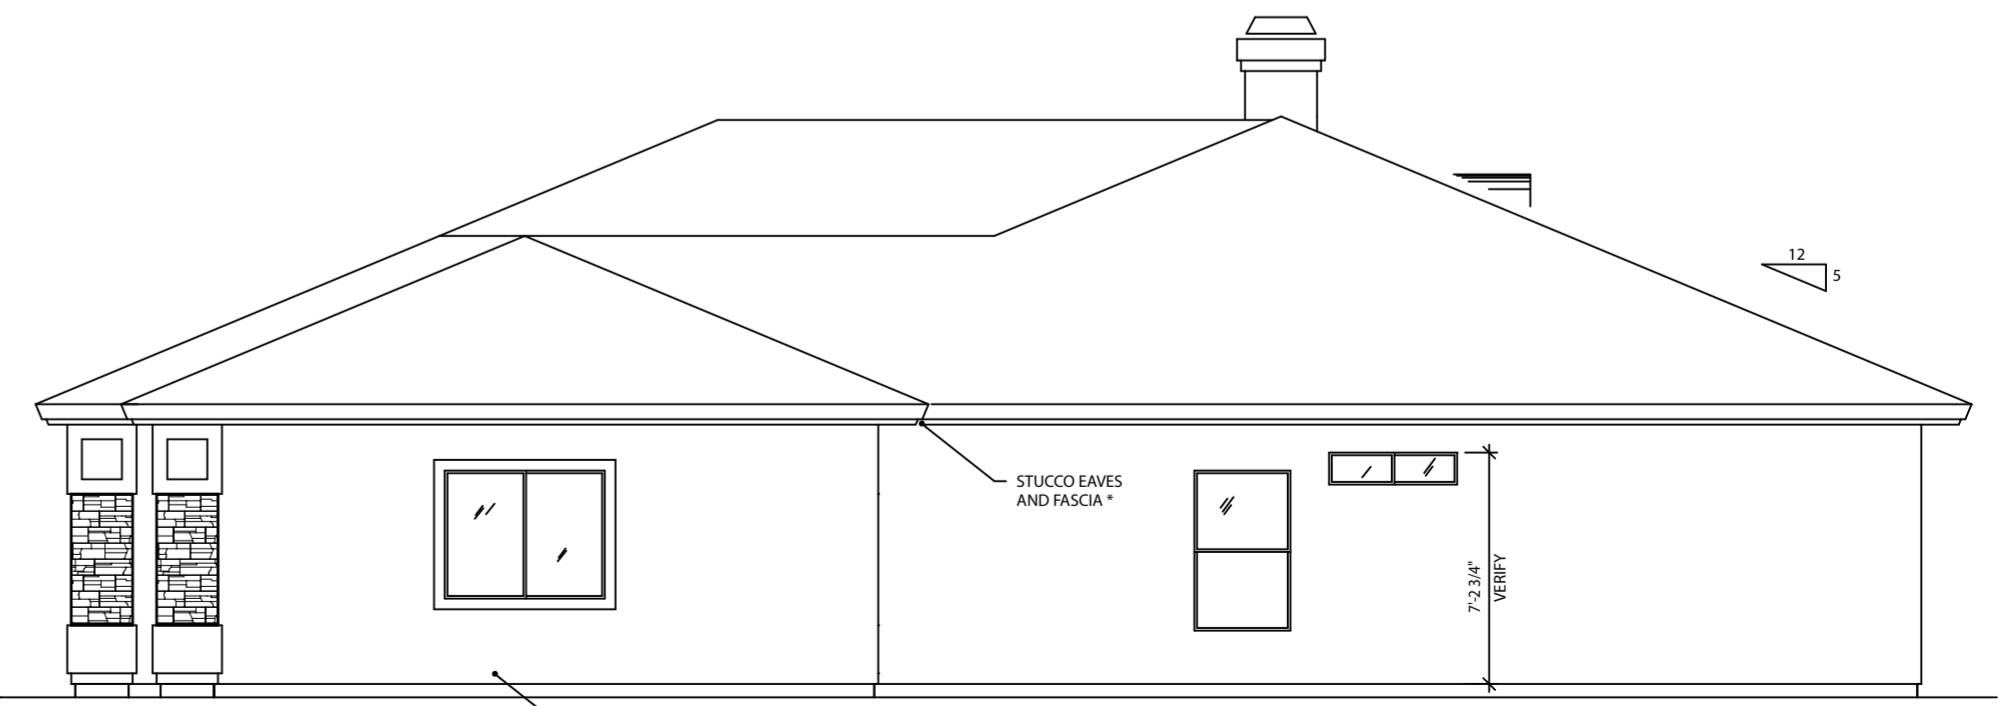

3 **SIDE ELEVATION**
A.3 SCALE: 1/4"=1'-0"