




Executive

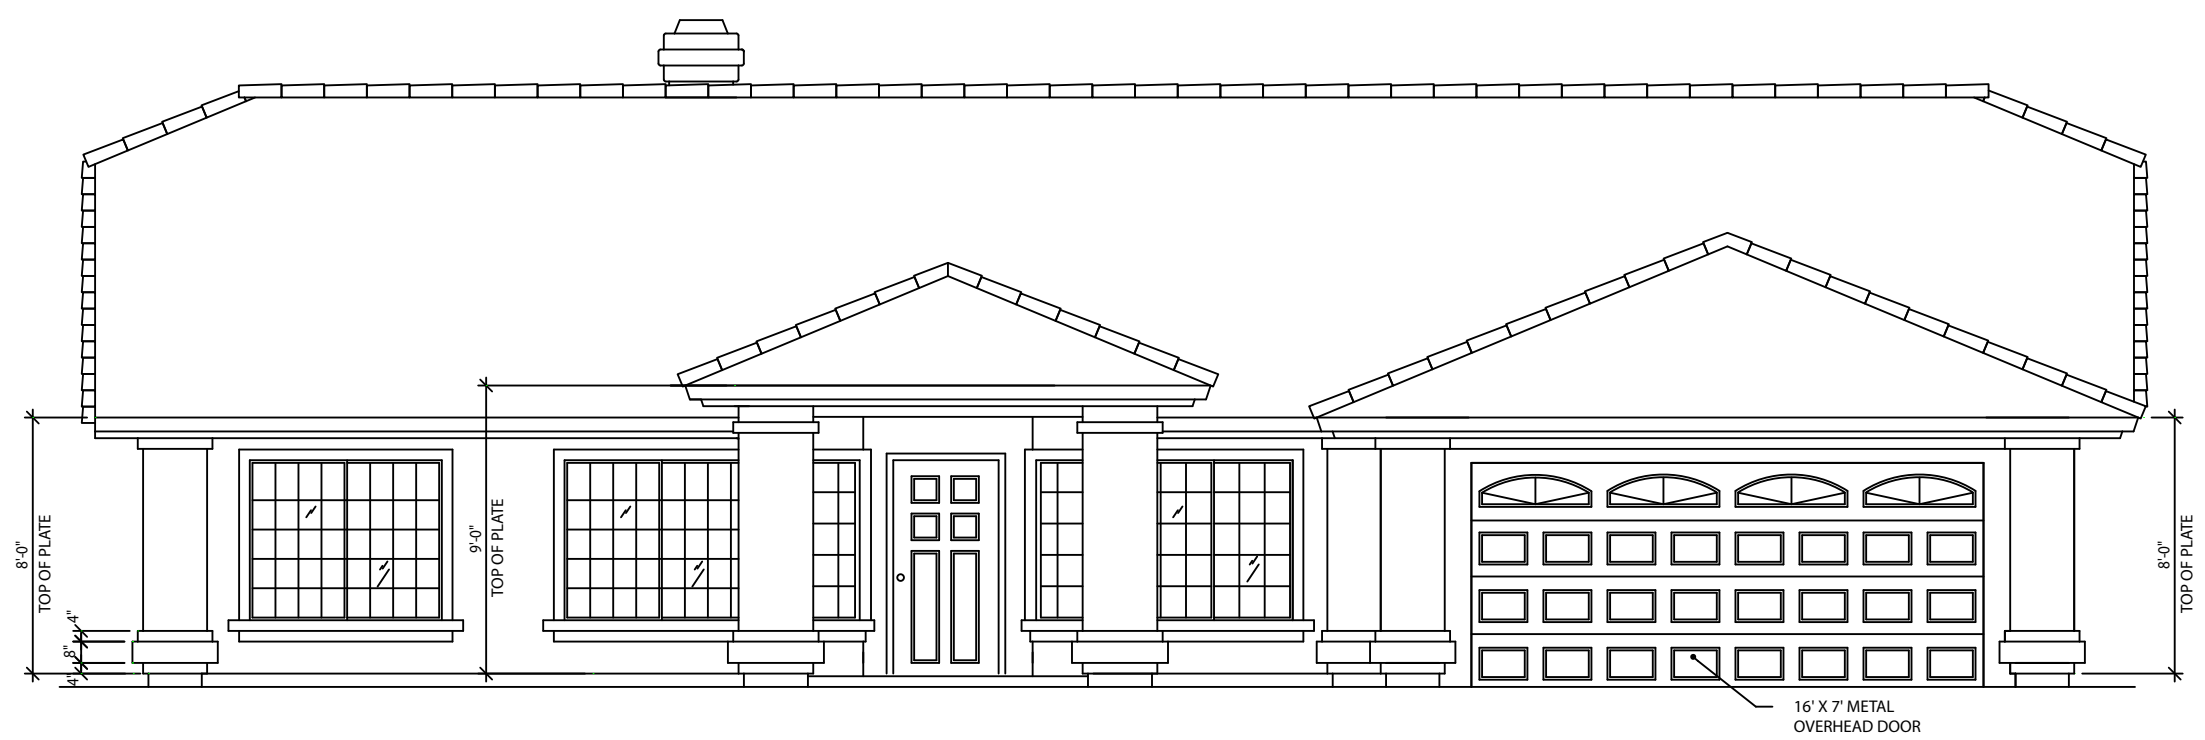


1 FRONT ELEVATION
A.3 SCALE: 1/4"=1'-0"

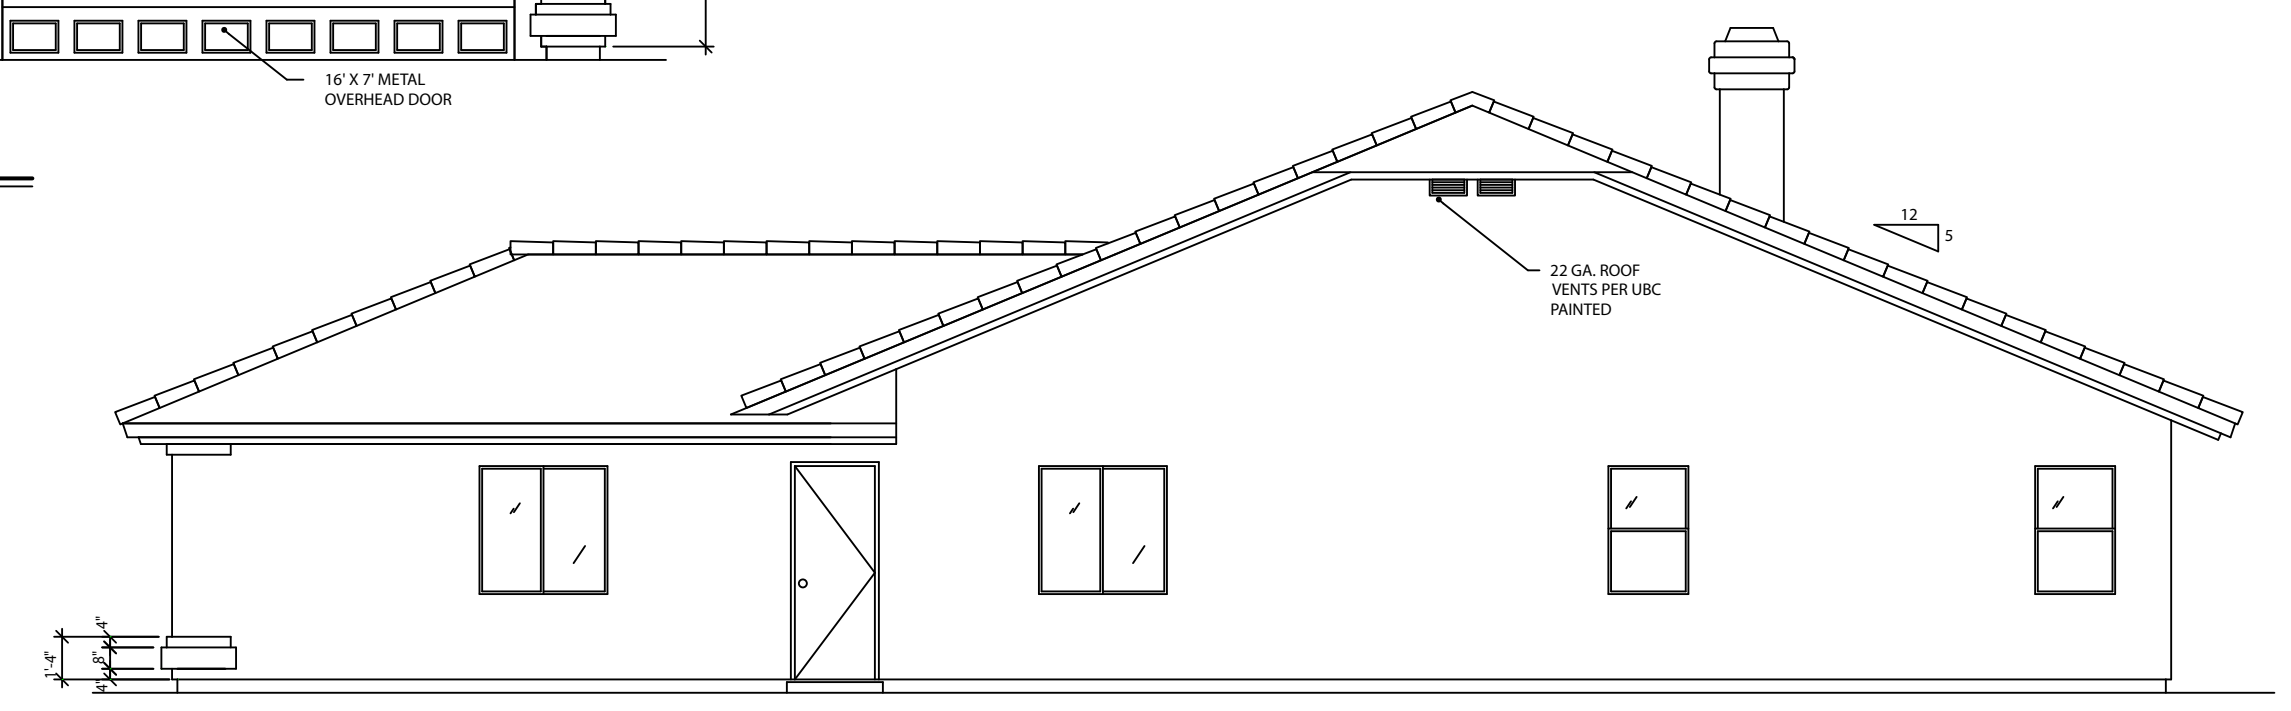

2 LEFT ELEVATION
A.3 SCALE: 1/4"=1'-0"

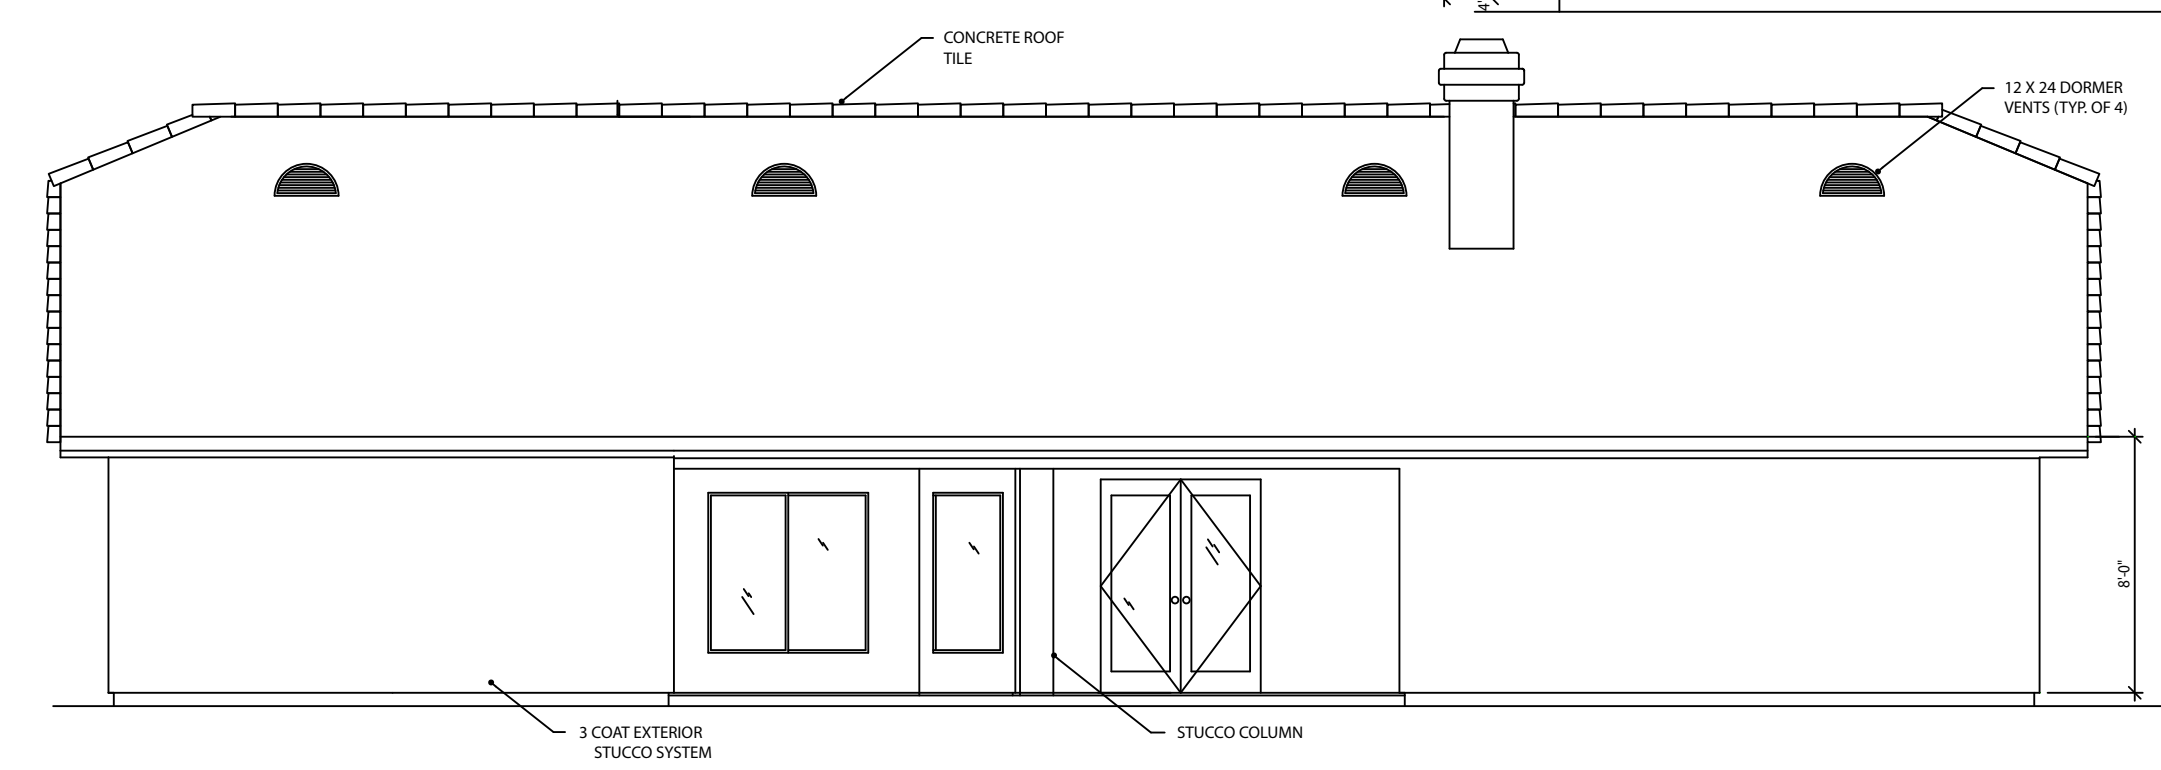

4 REAR ELEVATION
A.3 SCALE: 1/4"=1'-0"

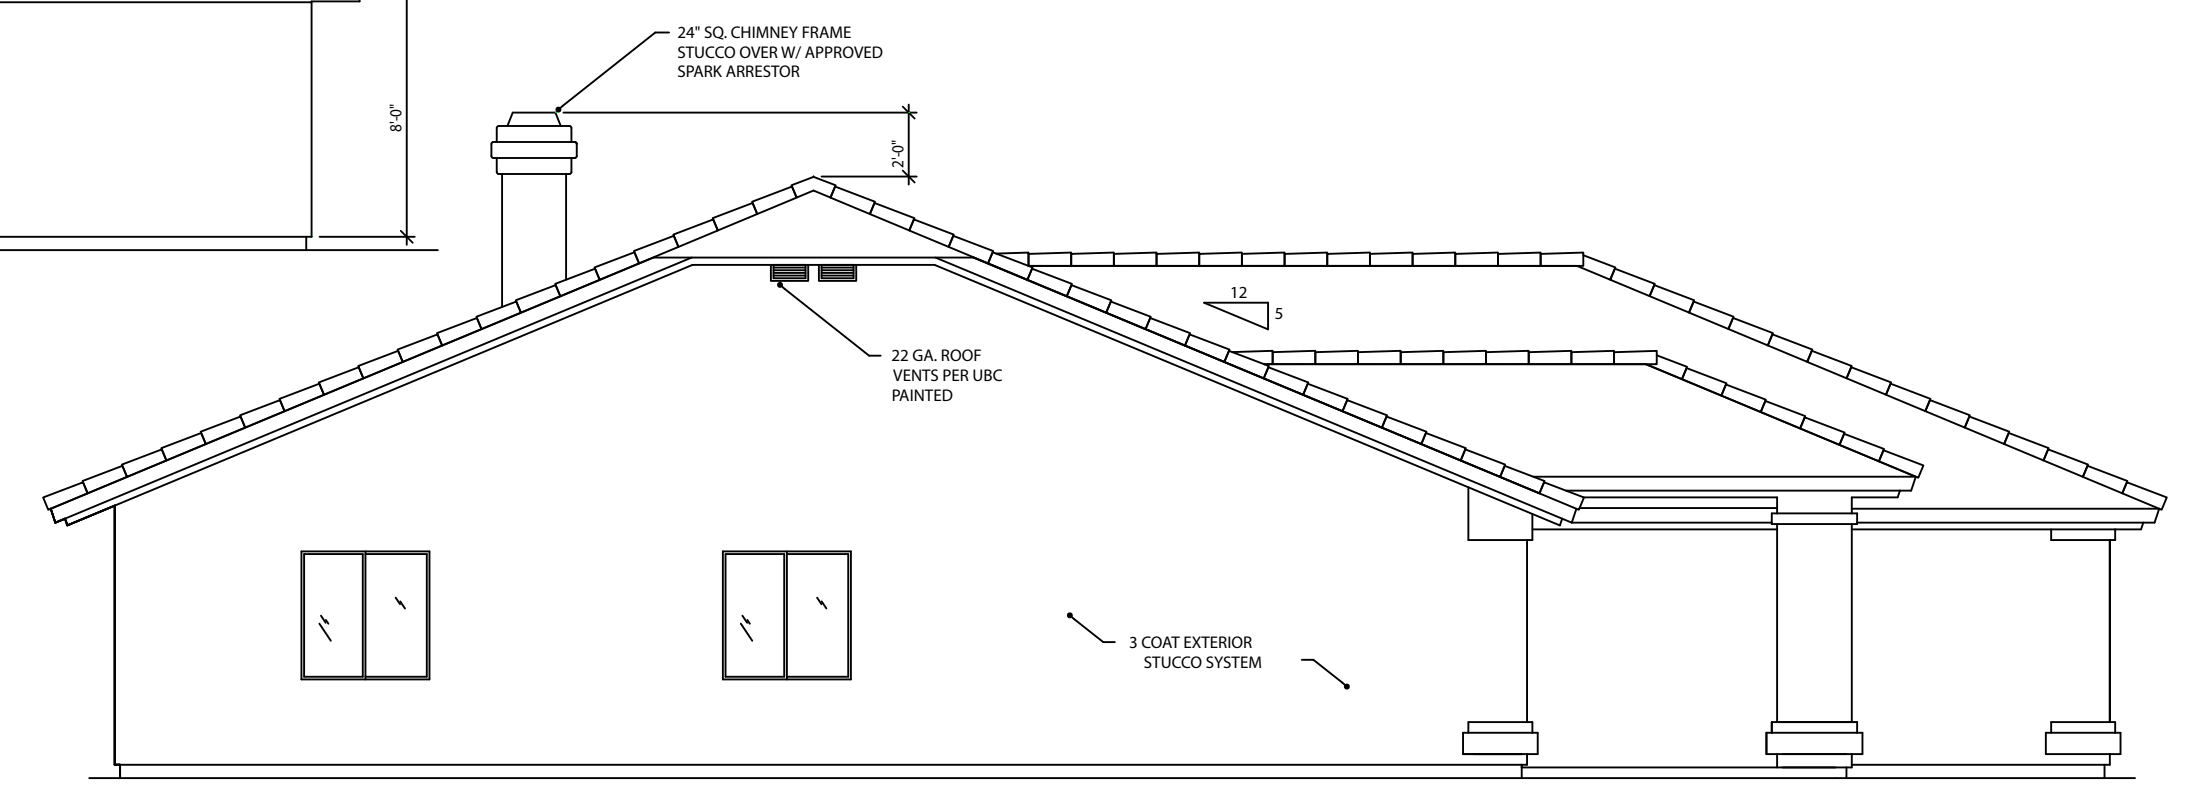

3 RIGHT ELEVATION
A.3 SCALE: 1/4"=1'-0"