




President

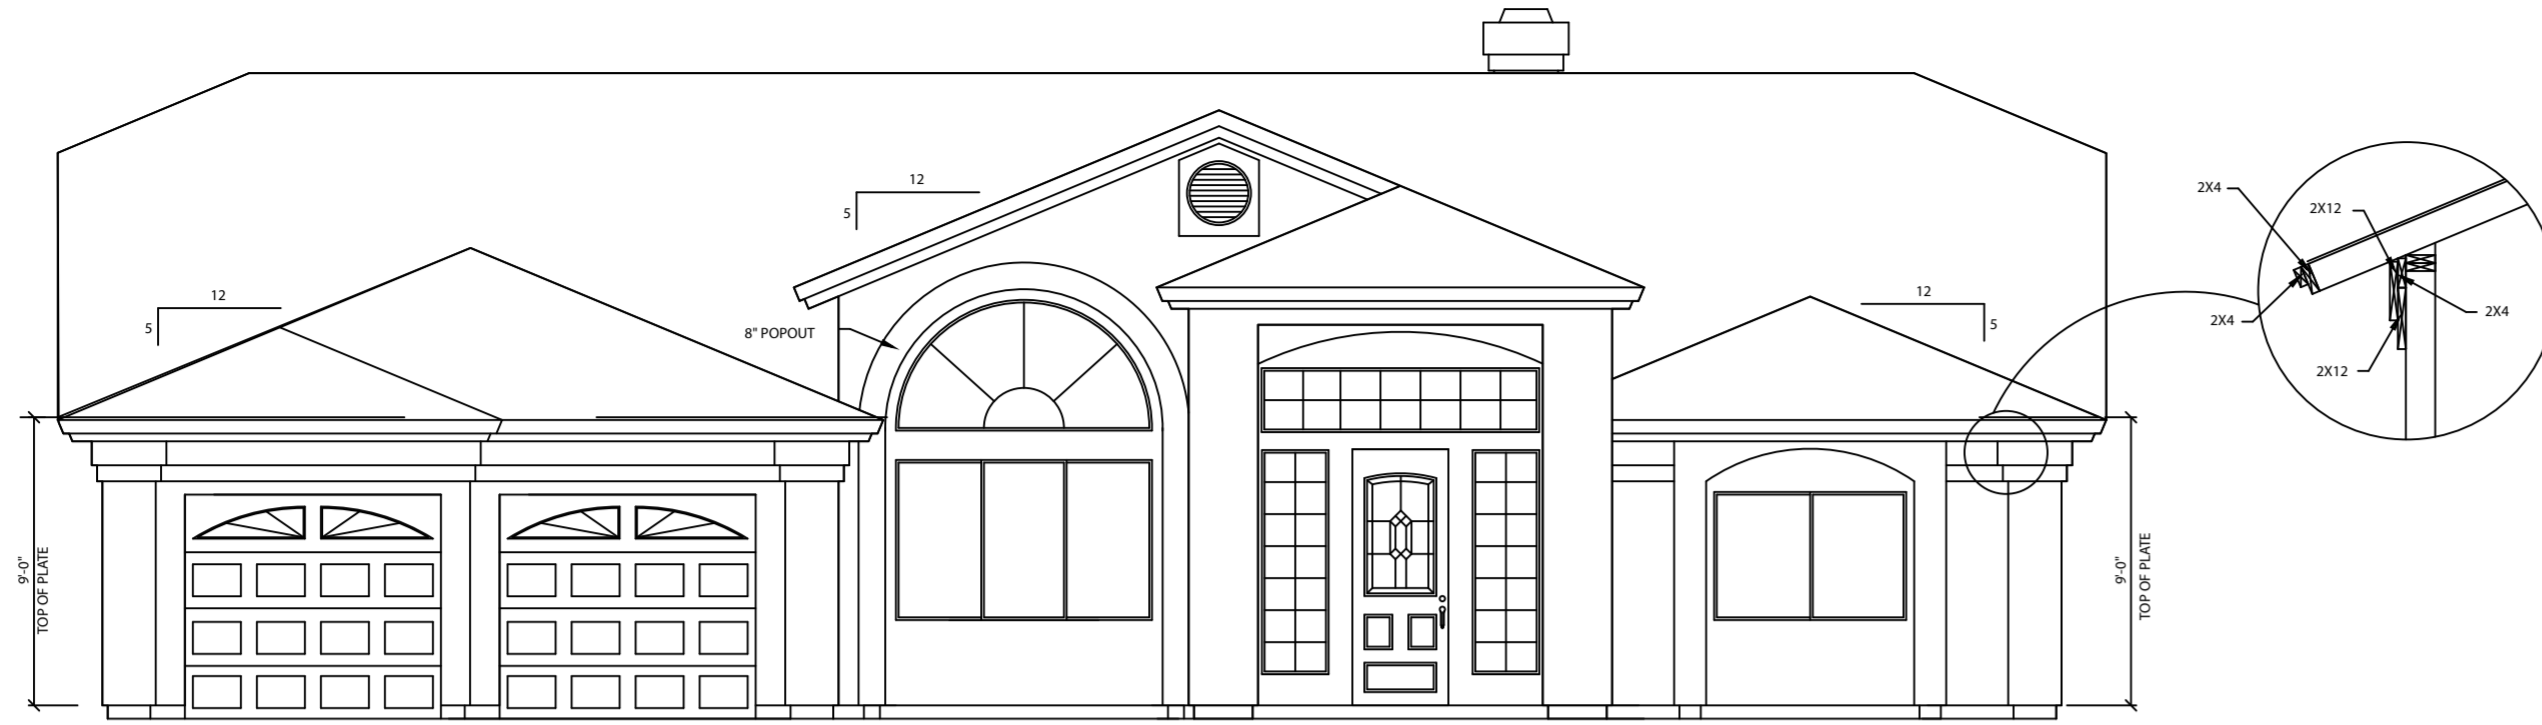


4 FRONT ELEVATION
A.3 SCALE: 1/4"=1'-0"

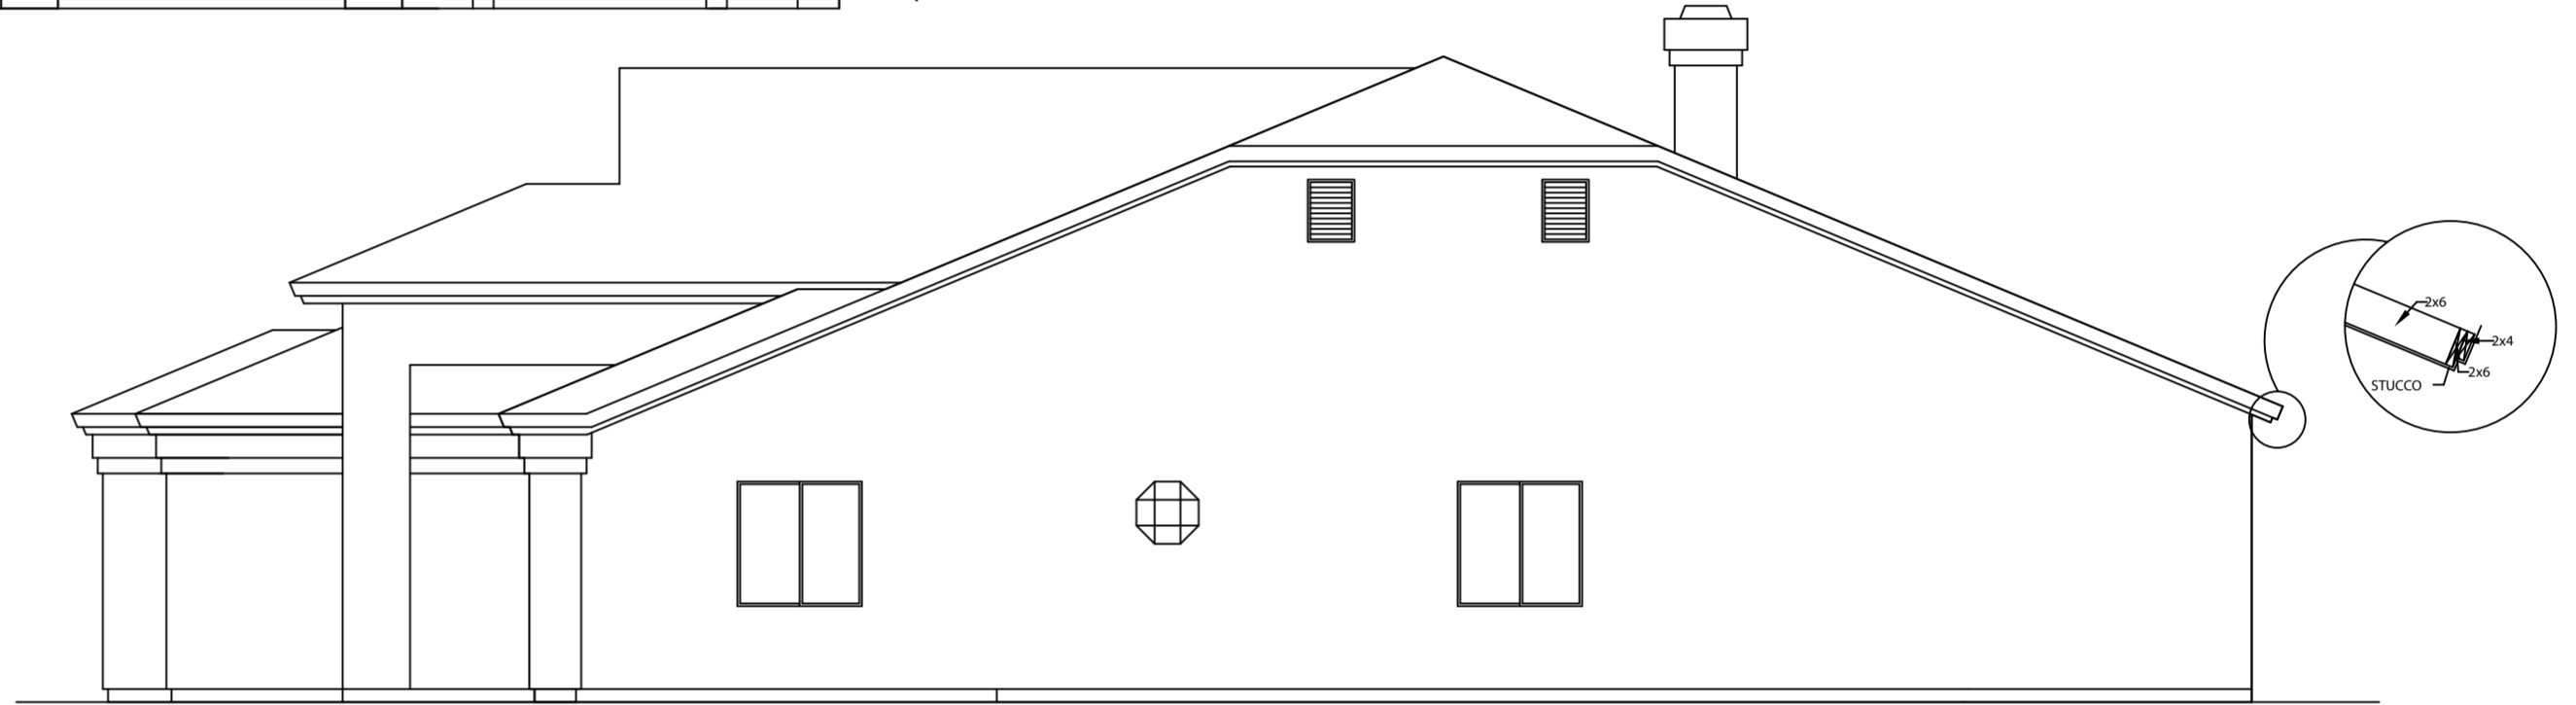

3 SIDE ELEVATION
A.3 SCALE: 1/4"=1'-0"

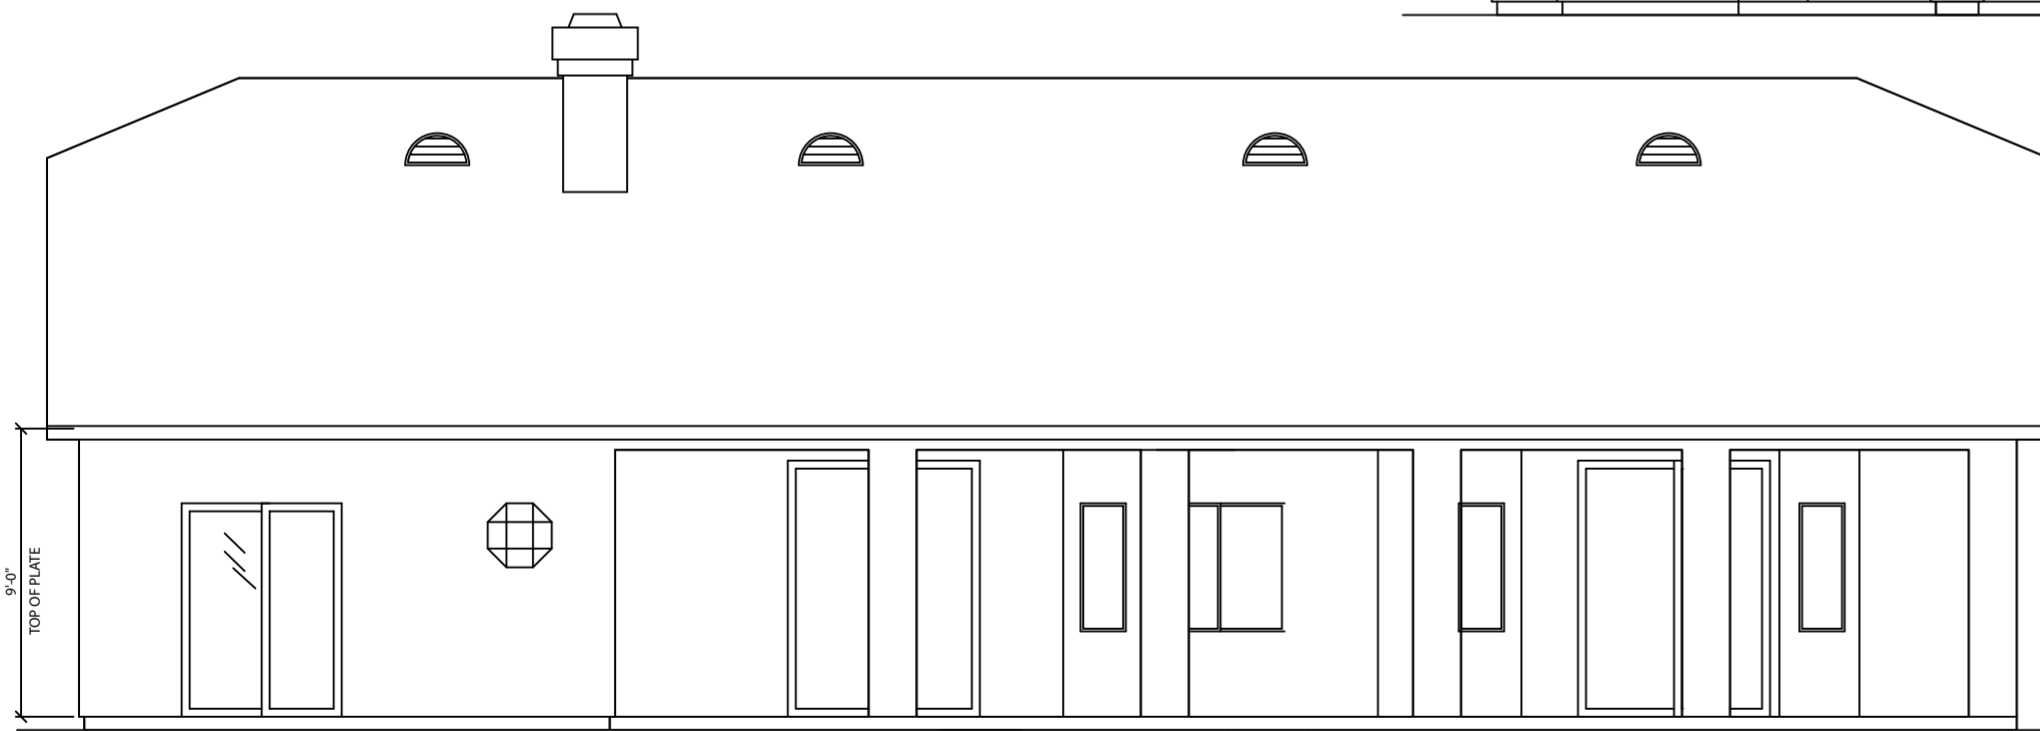

2 REAR ELEVATION
A.3 SCALE: 1/4"=1'-0"

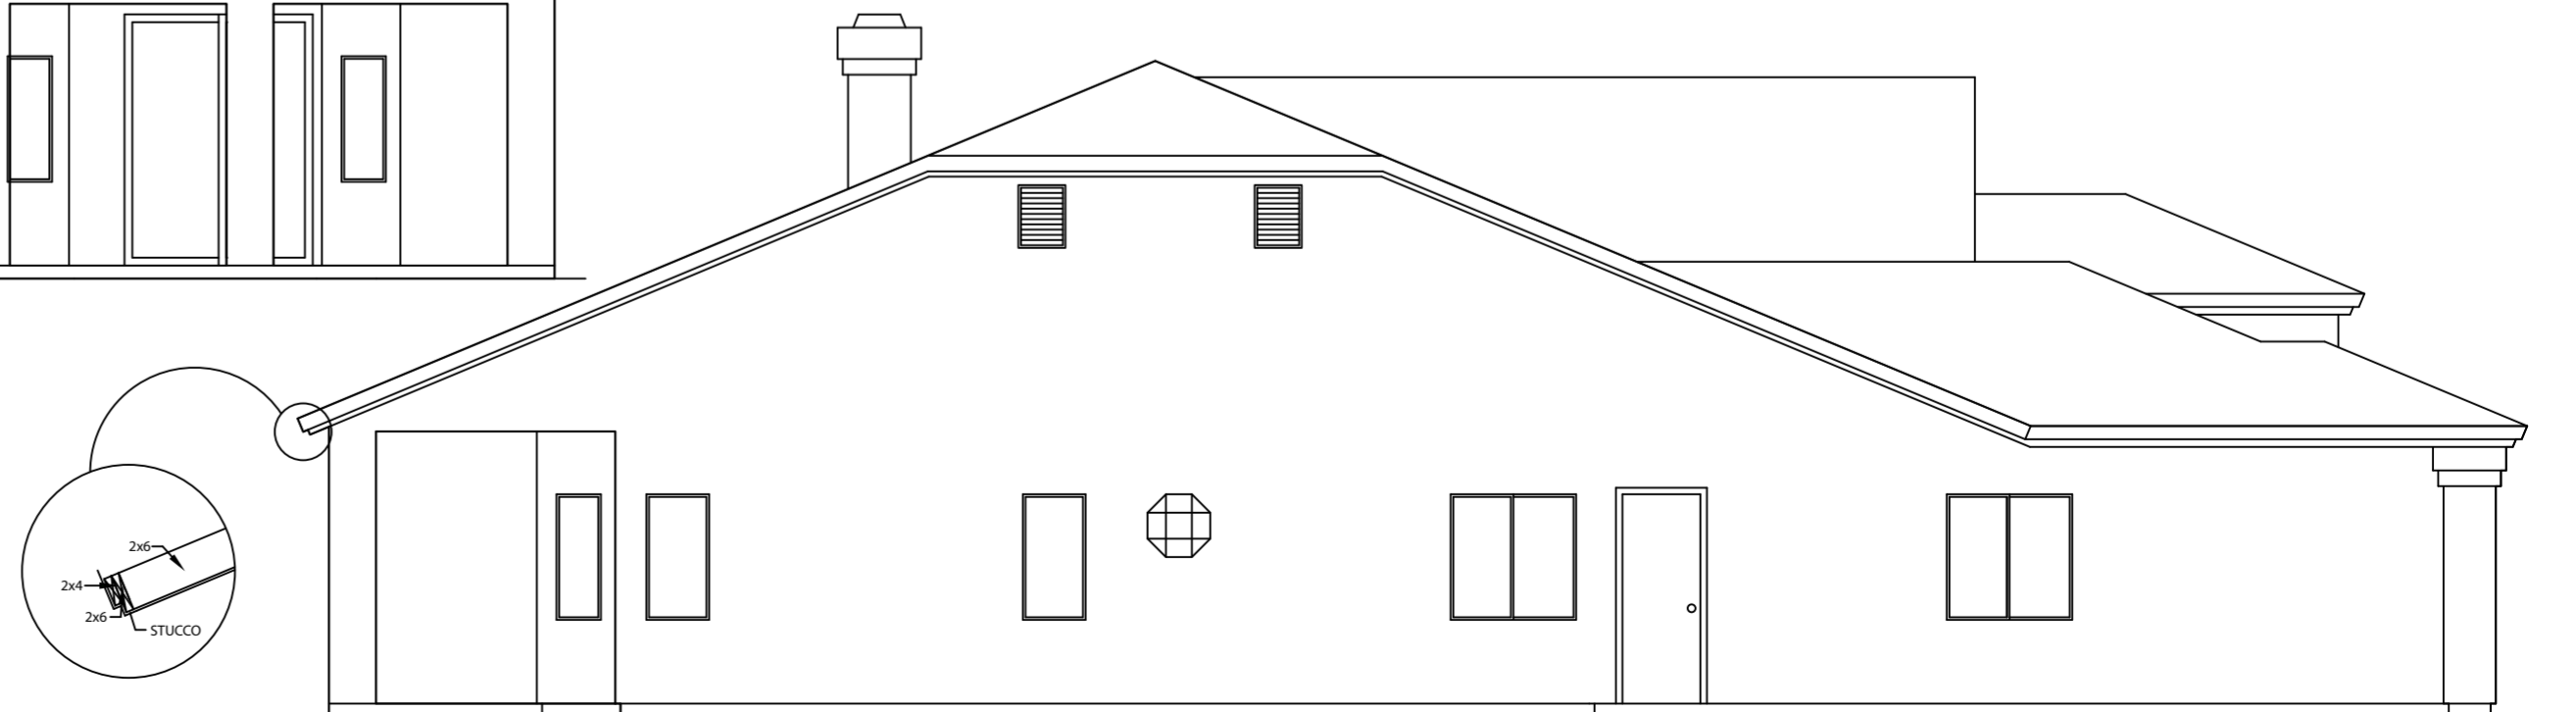

1 SIDE ELEVATION
A.3 SCALE: 1/4"=1'-0"