




# Sandpiper

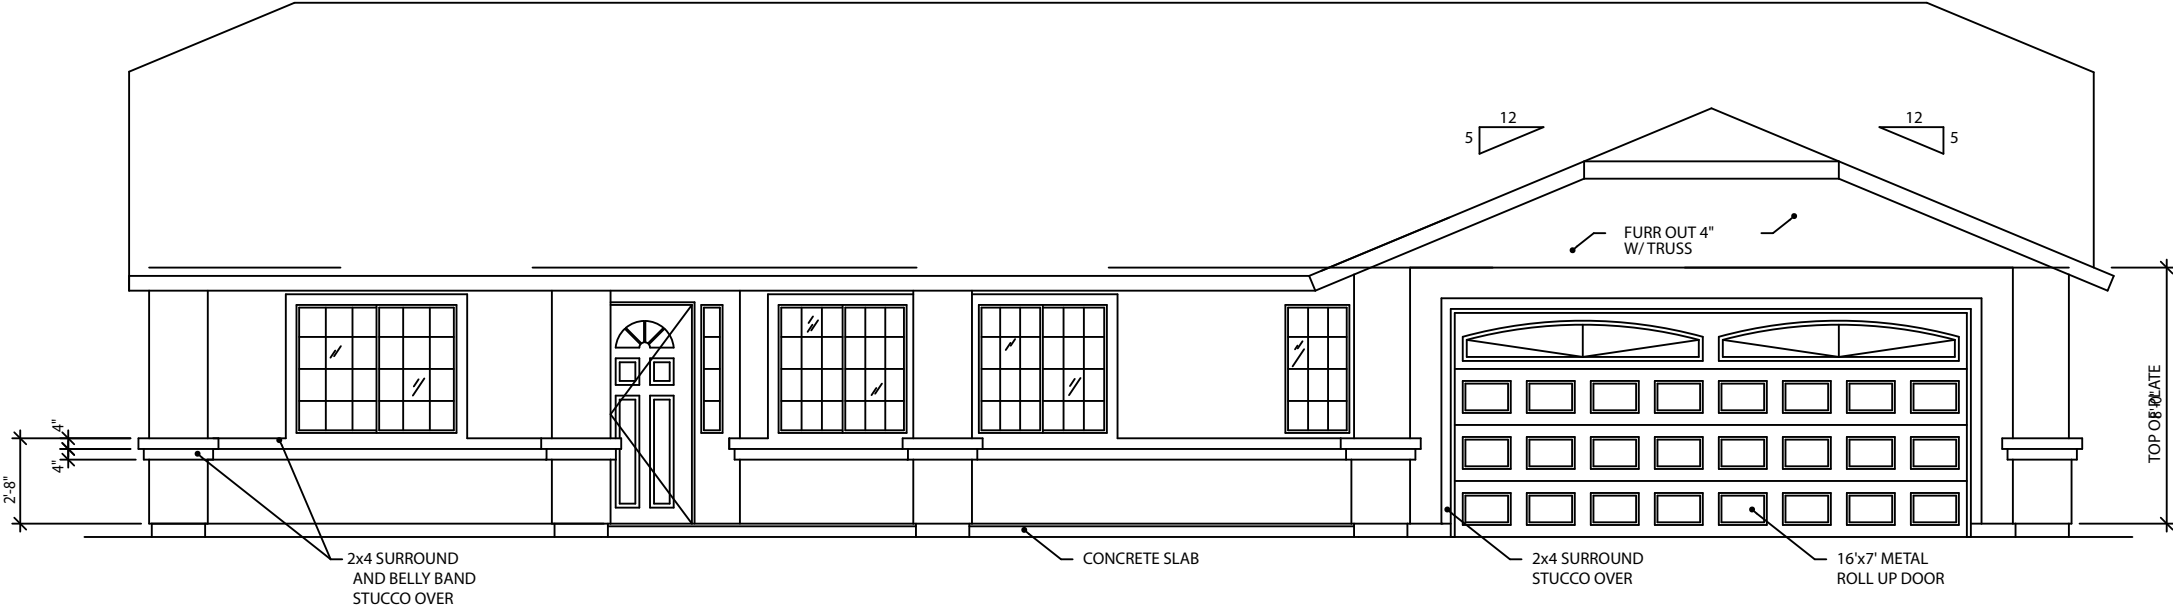


1 FRONT ELEVATION  
A.3 SCALE: 1/4"=1'-0"

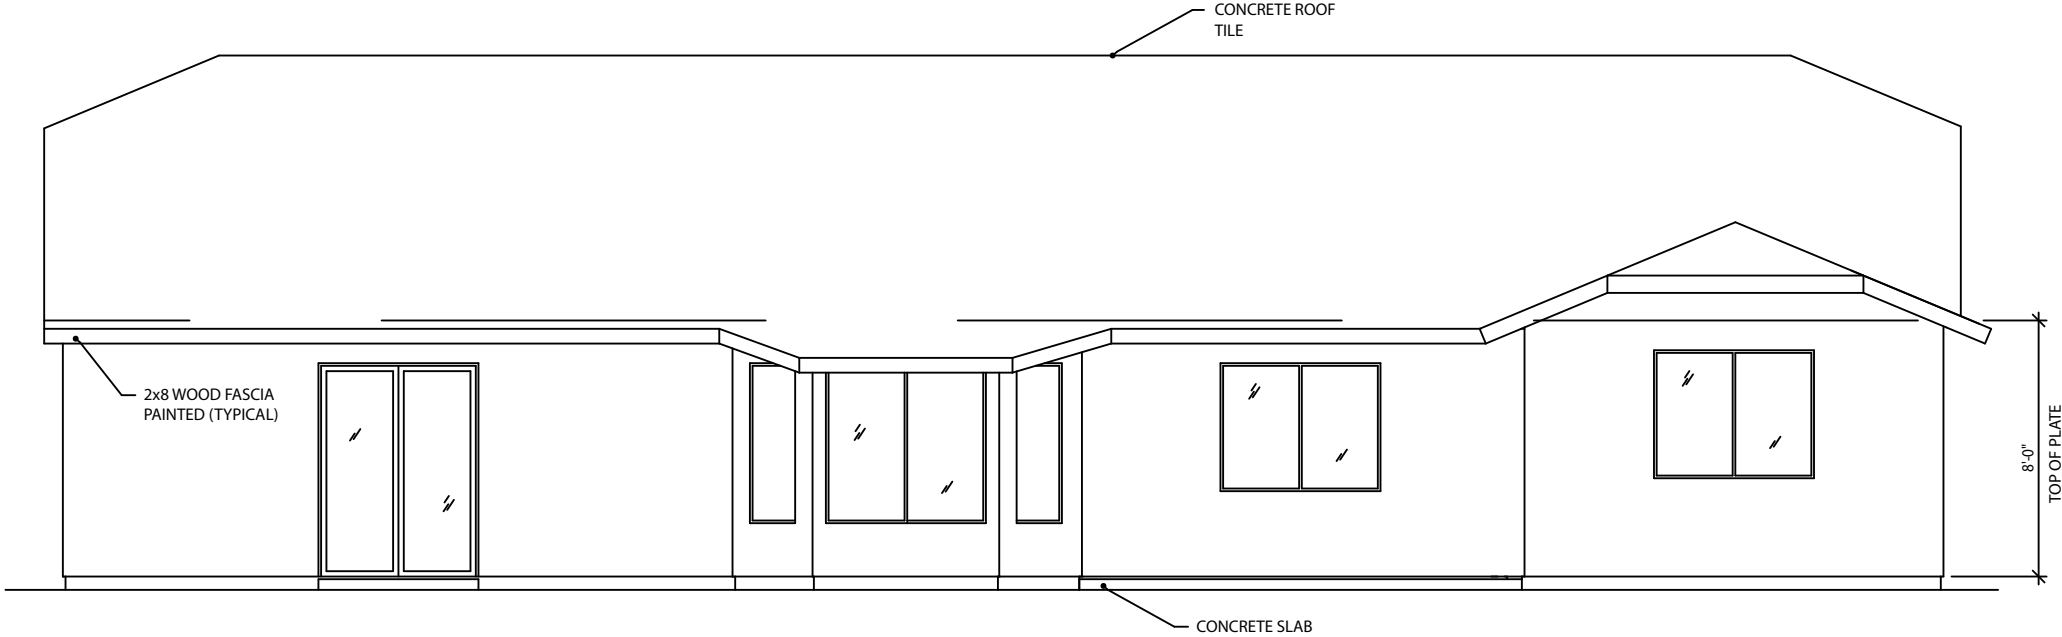

2 REAR ELEVATION  
A.3 SCALE: 1/4"=1'-0"

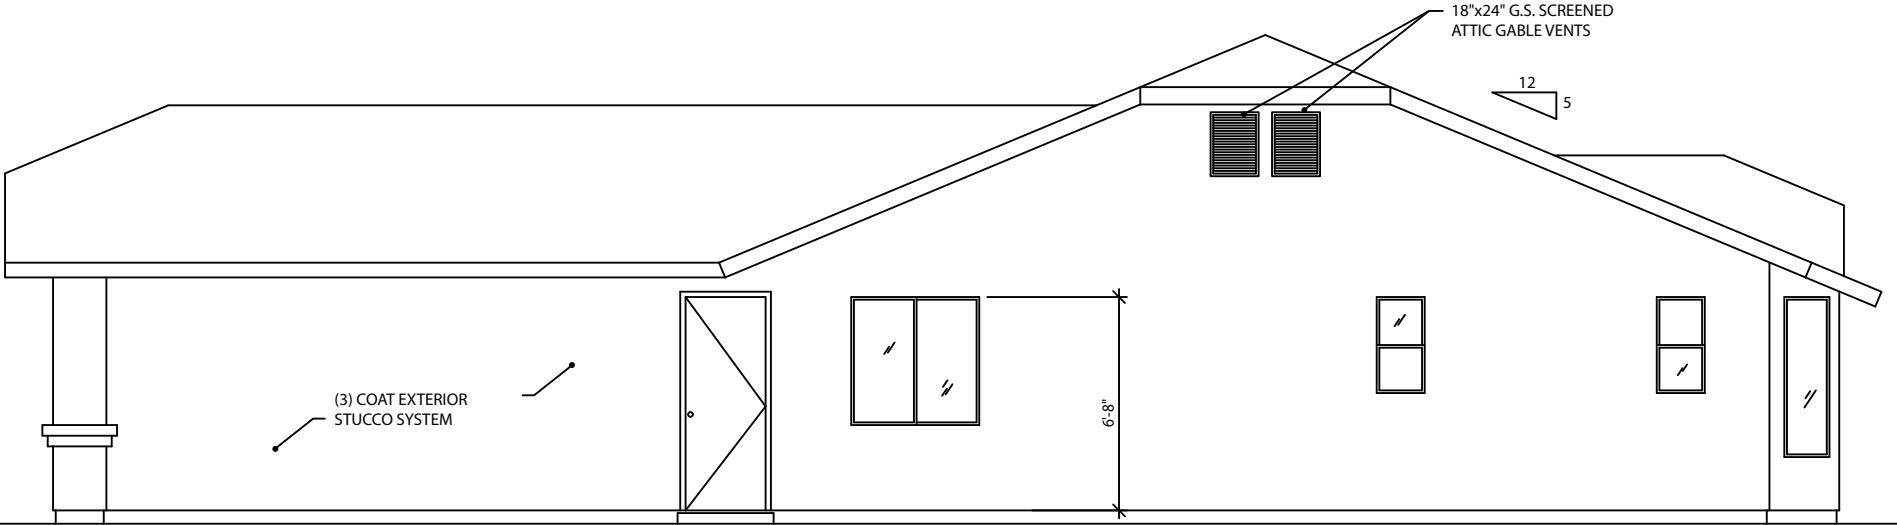

3 LEFT ELEVATION  
A.3 SCALE: 1/4"=1'-0"

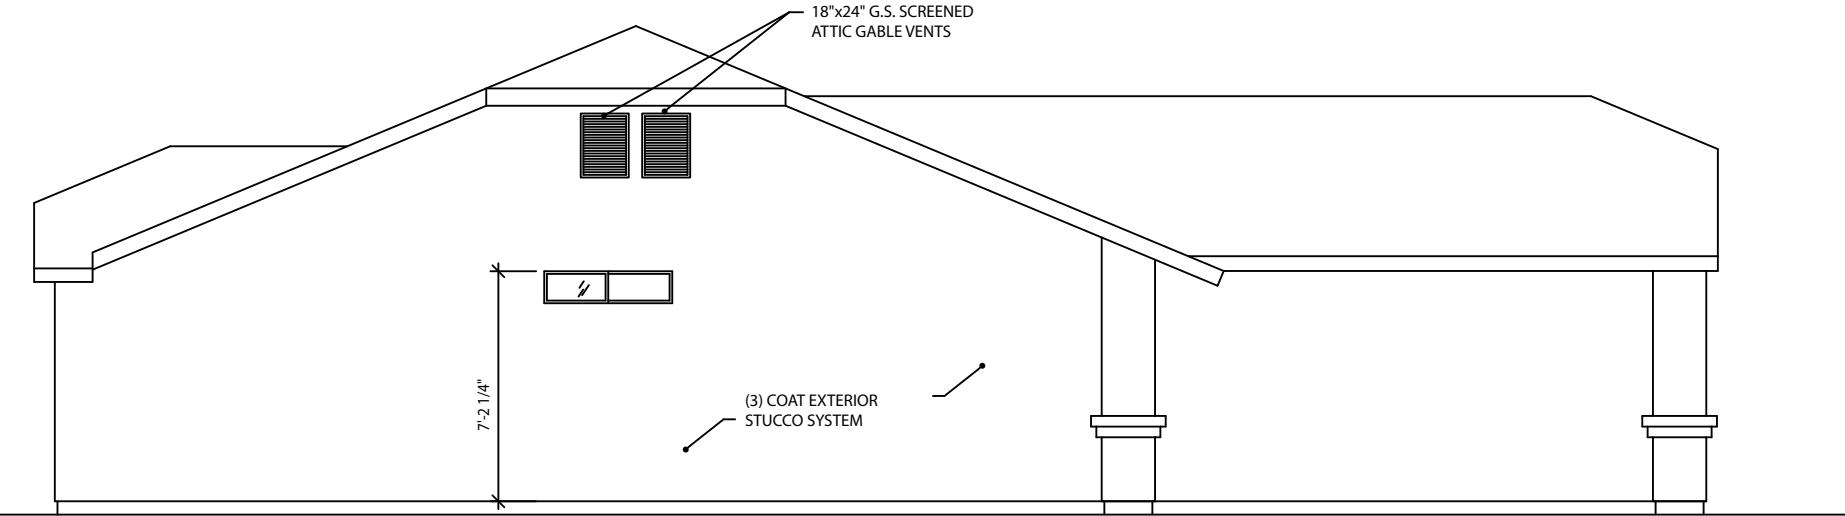

4 RIGHT ELEVATION  
A.3 SCALE: 1/4"=1'-0"