




SAN MARCOS

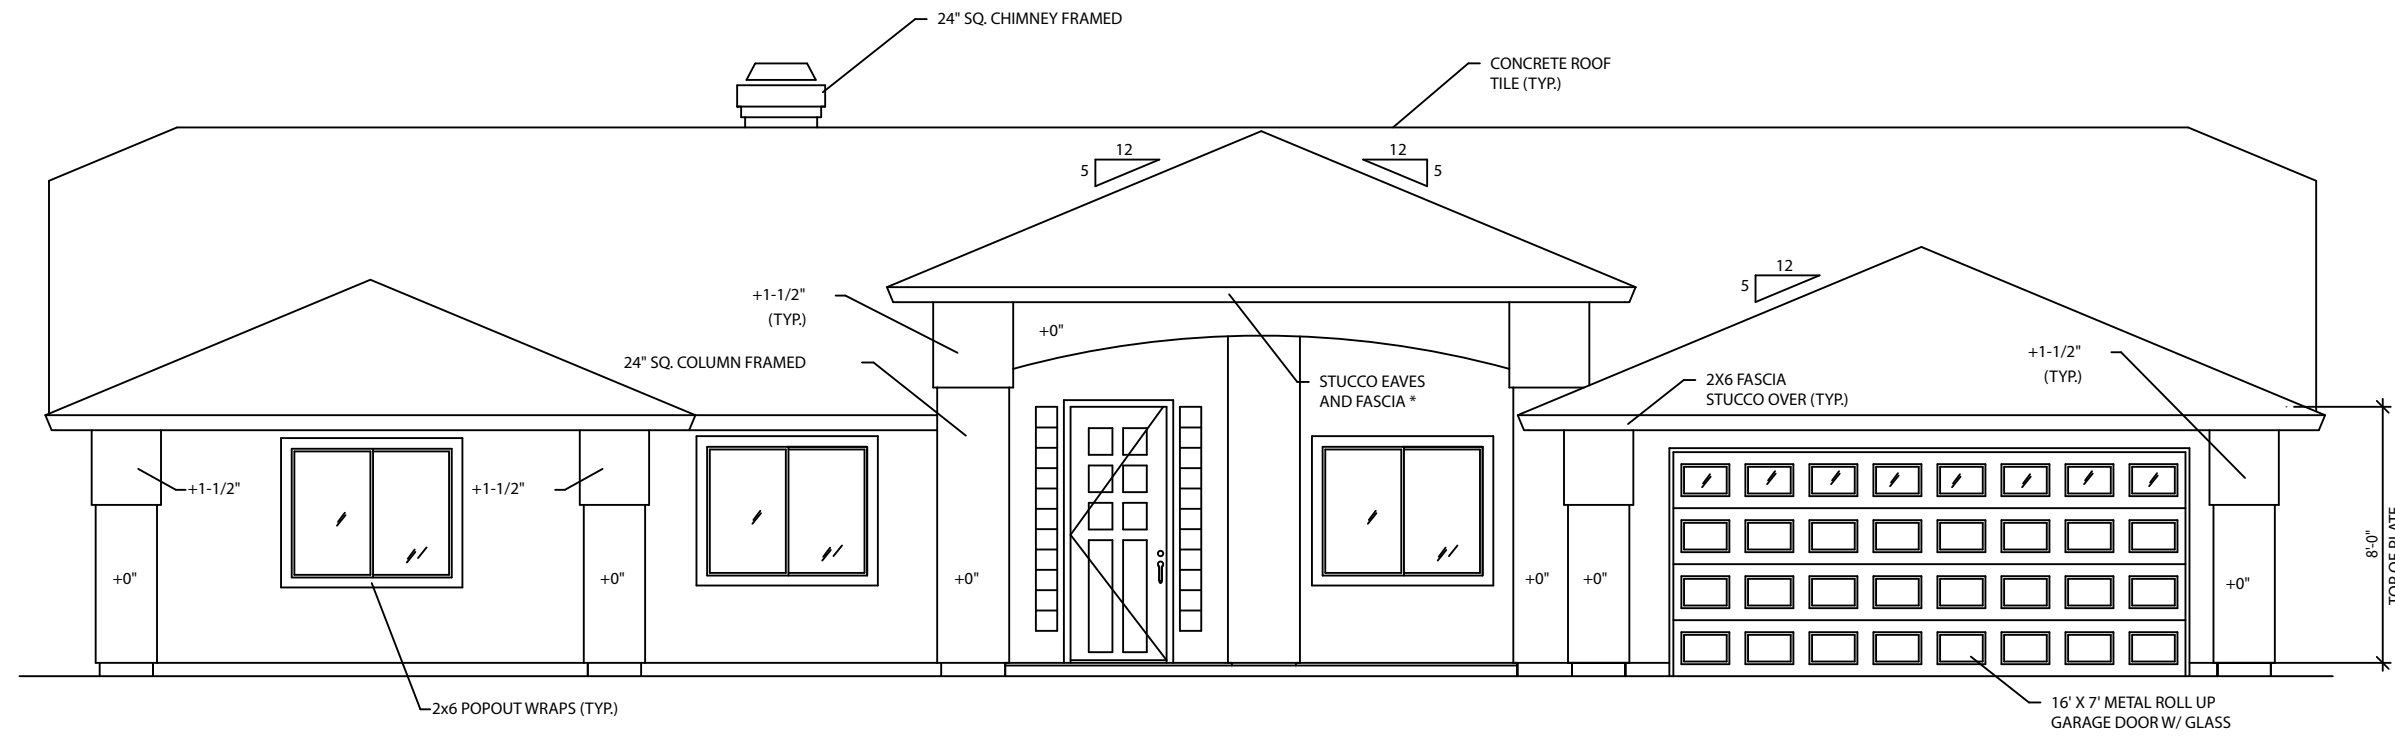

1 FRONT ELEVATION
 A.3 SCALE: 1/4"=1'-0"

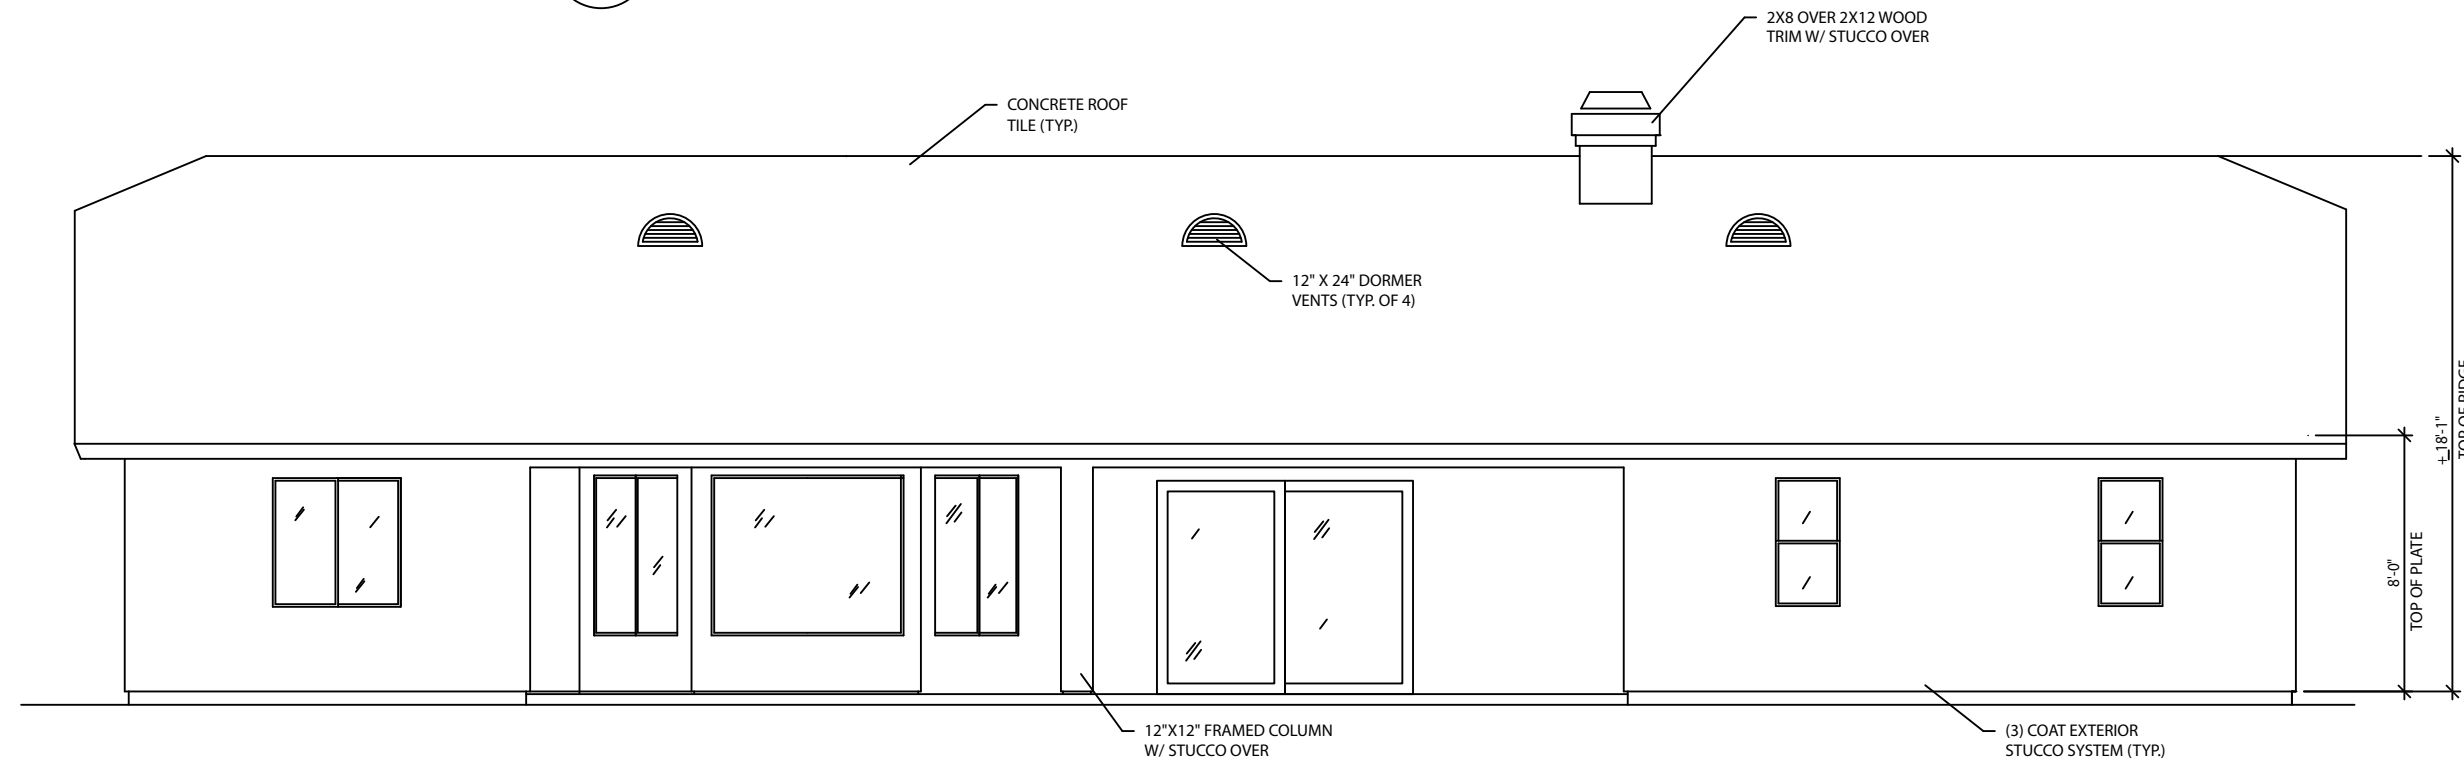

2 REAR ELEVATION
 A.3 SCALE: 1/4"=1'-0"

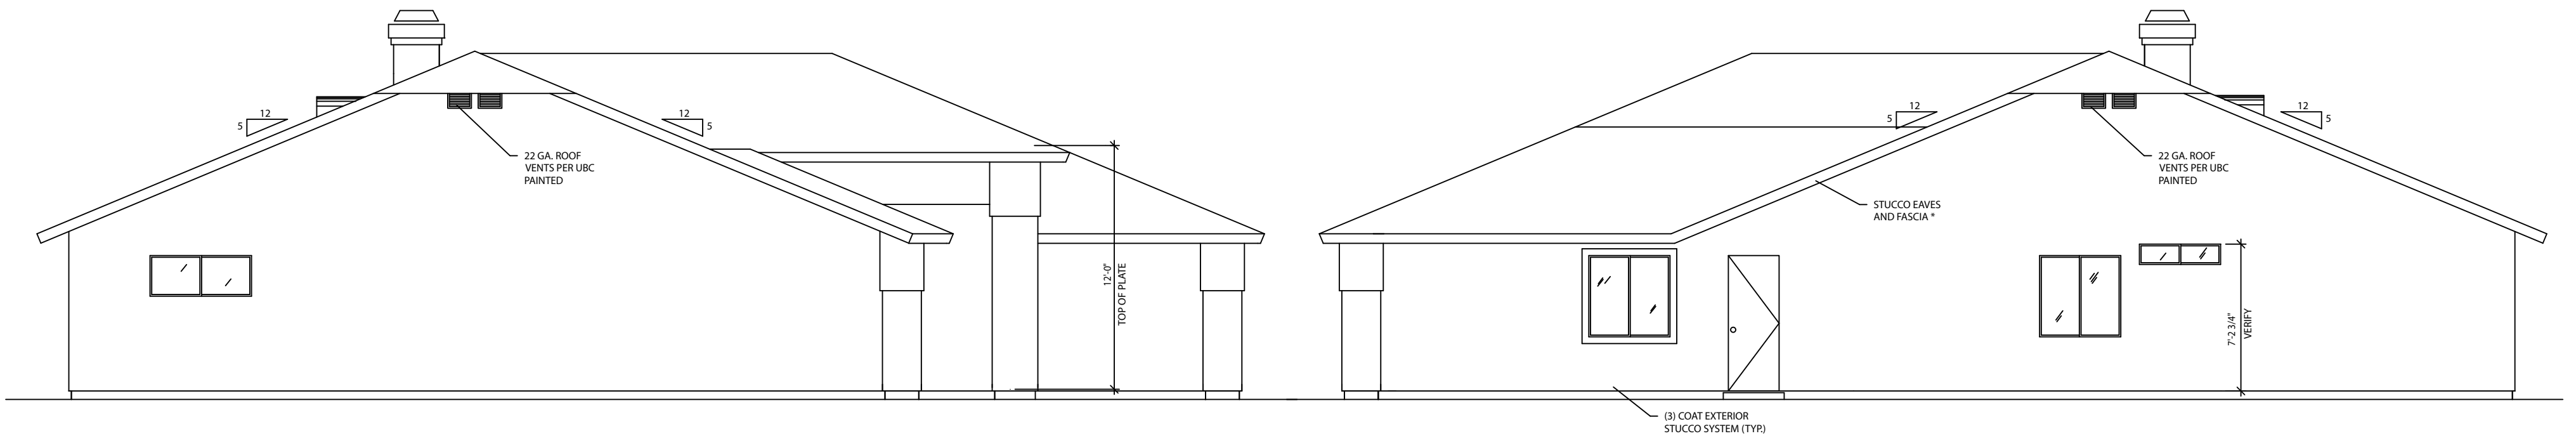

3 SIDE ELEVATION
 A.3 SCALE: 1/4"=1'-0"

3 SIDE ELEVATION
 A.3 SCALE: 1/4"=1'-0"